



Head Terminal Penerima Petir
NeoFLASH TZ.06


Tiang Tunggal
20 Mtr

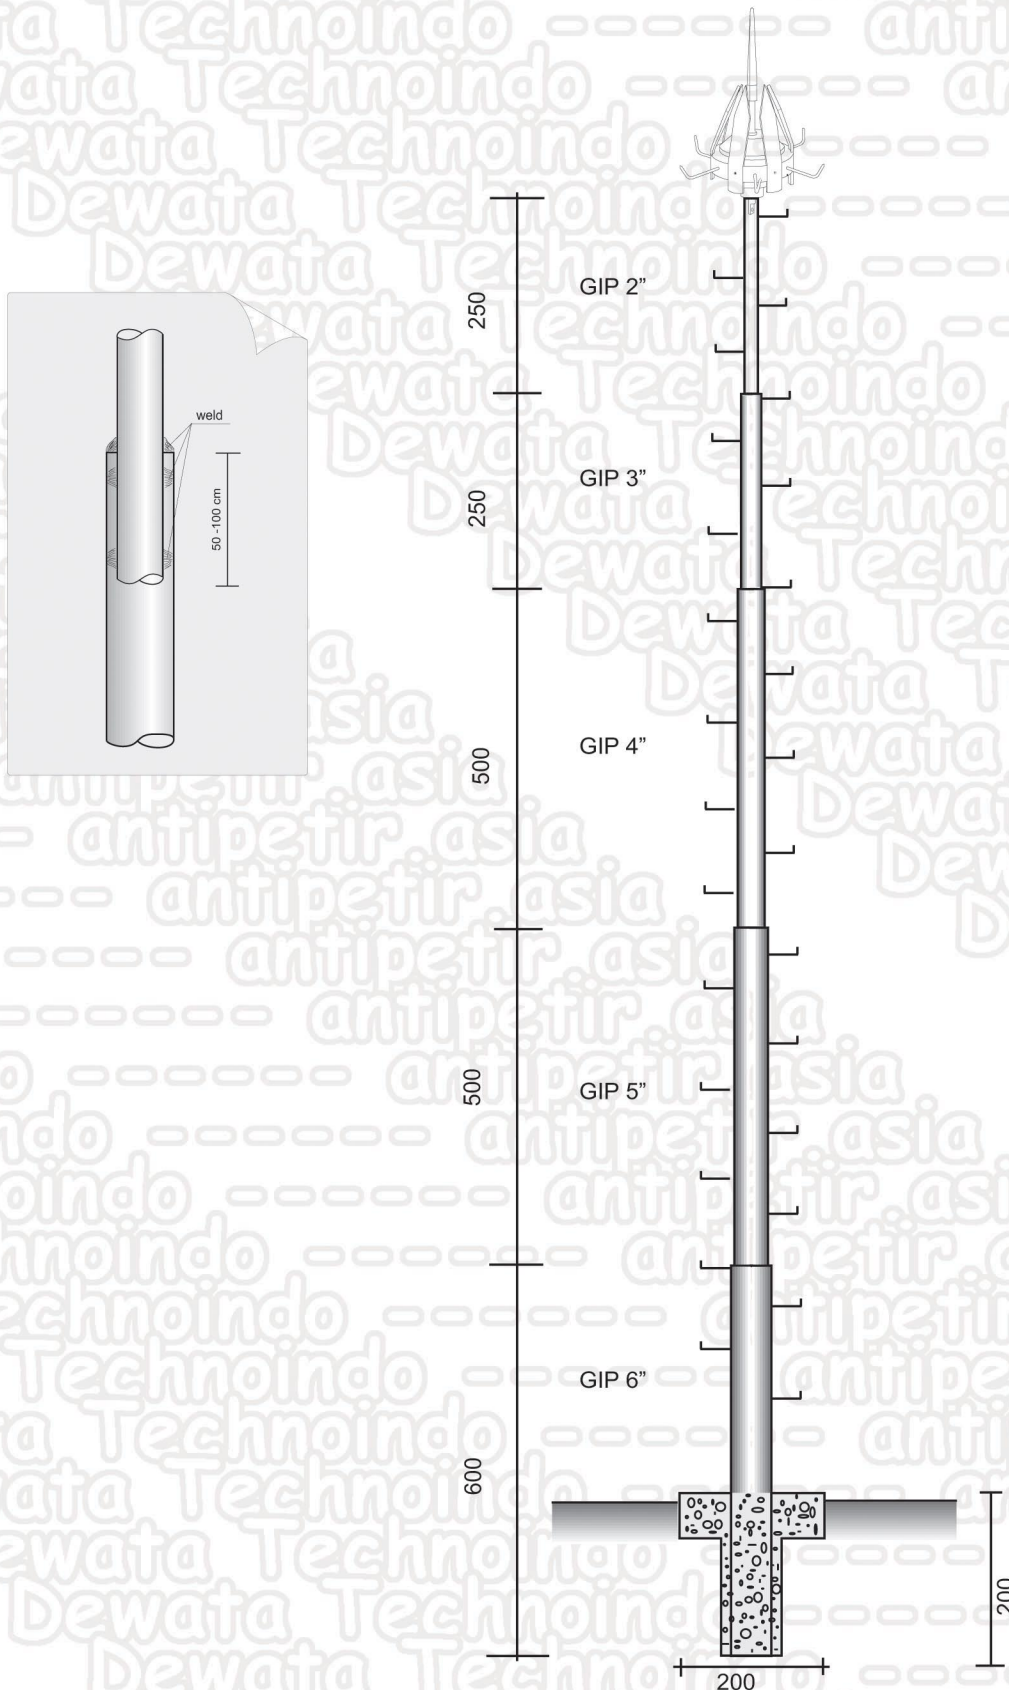

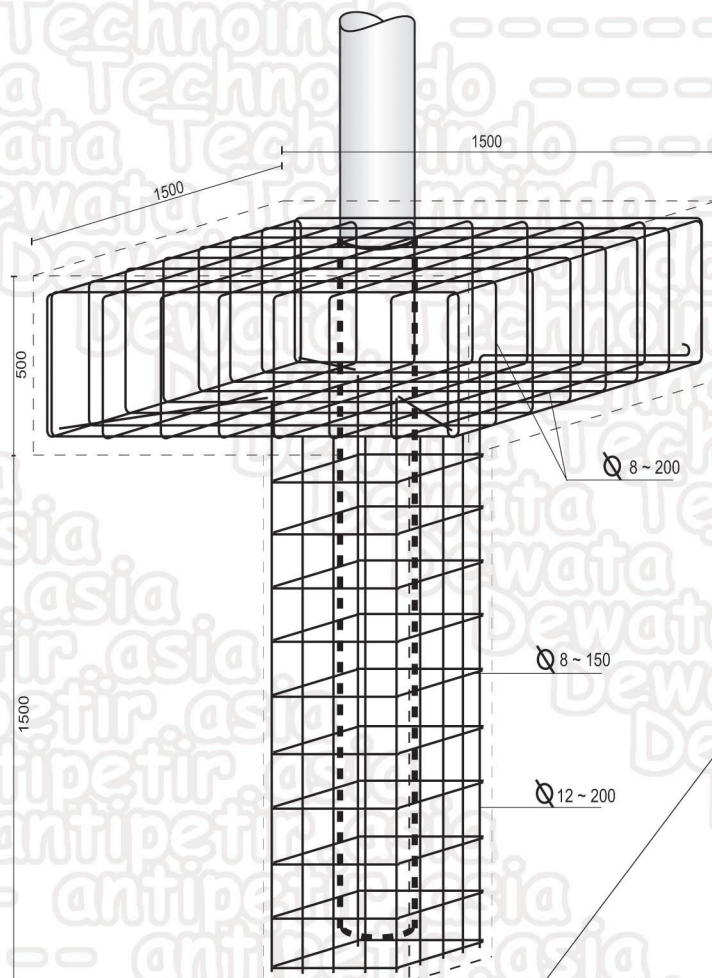

Pembesian
Alternatif 1

Pembesian
Alternatif 2

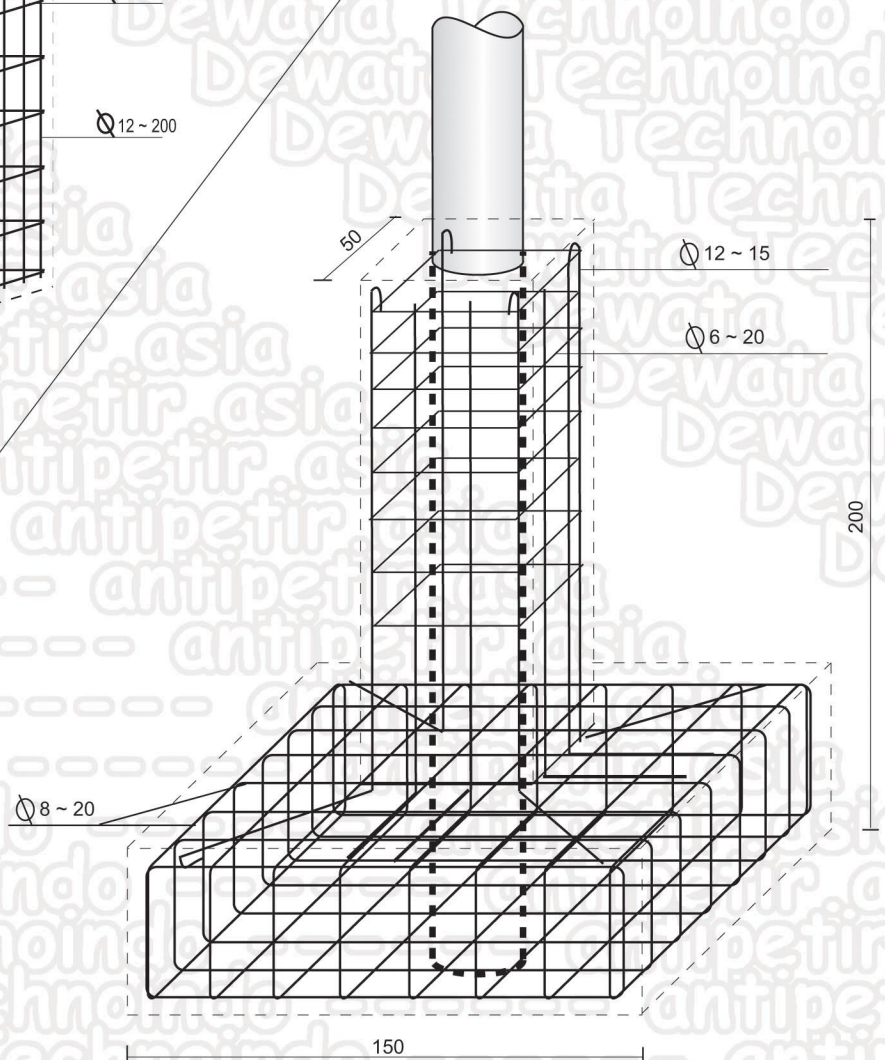

Gambar
Pembesian Pondasi